



TYPICAL STREET SECTIONS - FAIRVIEW PARKWAY

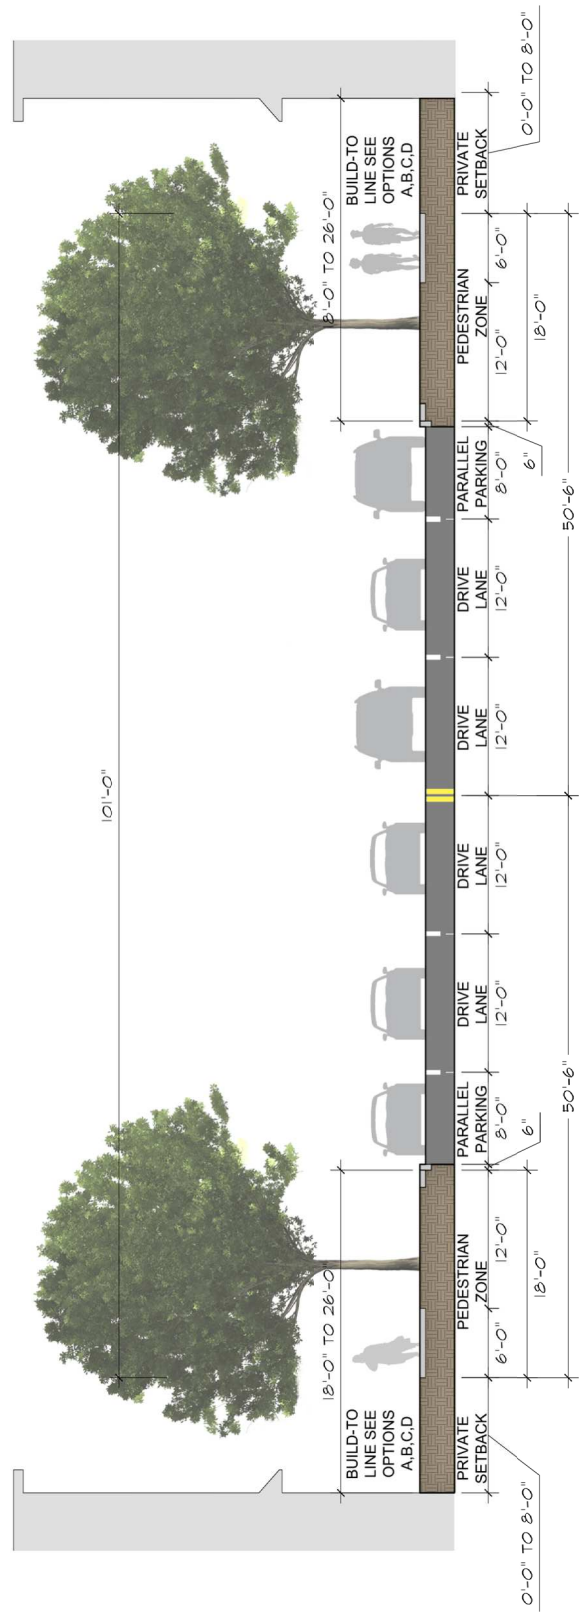


STREET SECTION A: FAIRVIEW PARKWAY - PRIMARY STREET - 101' R.O.W.

FAIRVIEW PARKWAY ALTERNATIVE CONDITIONS

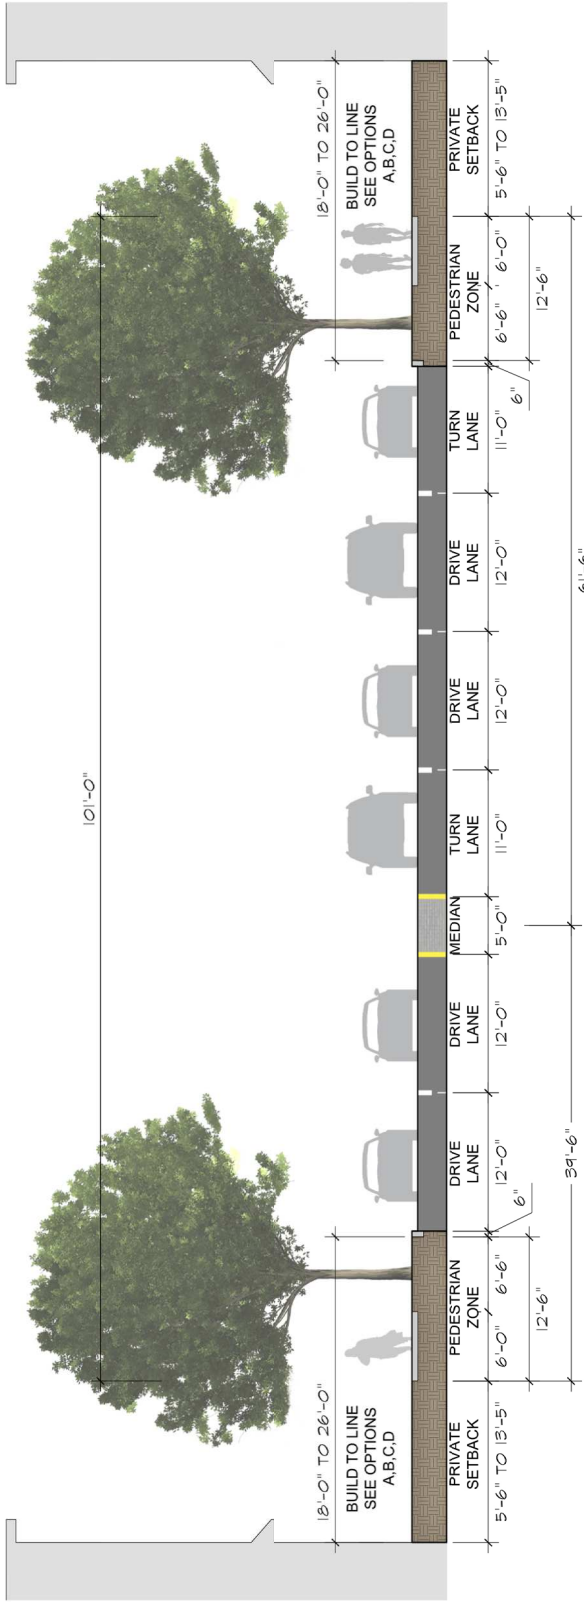


STREET SECTION B: FAIRVIEW PARKWAY NORTH AT COUNTRY CLUB (FRISCO ROAD) - PRIMARY STREET - 101' R.O.W.

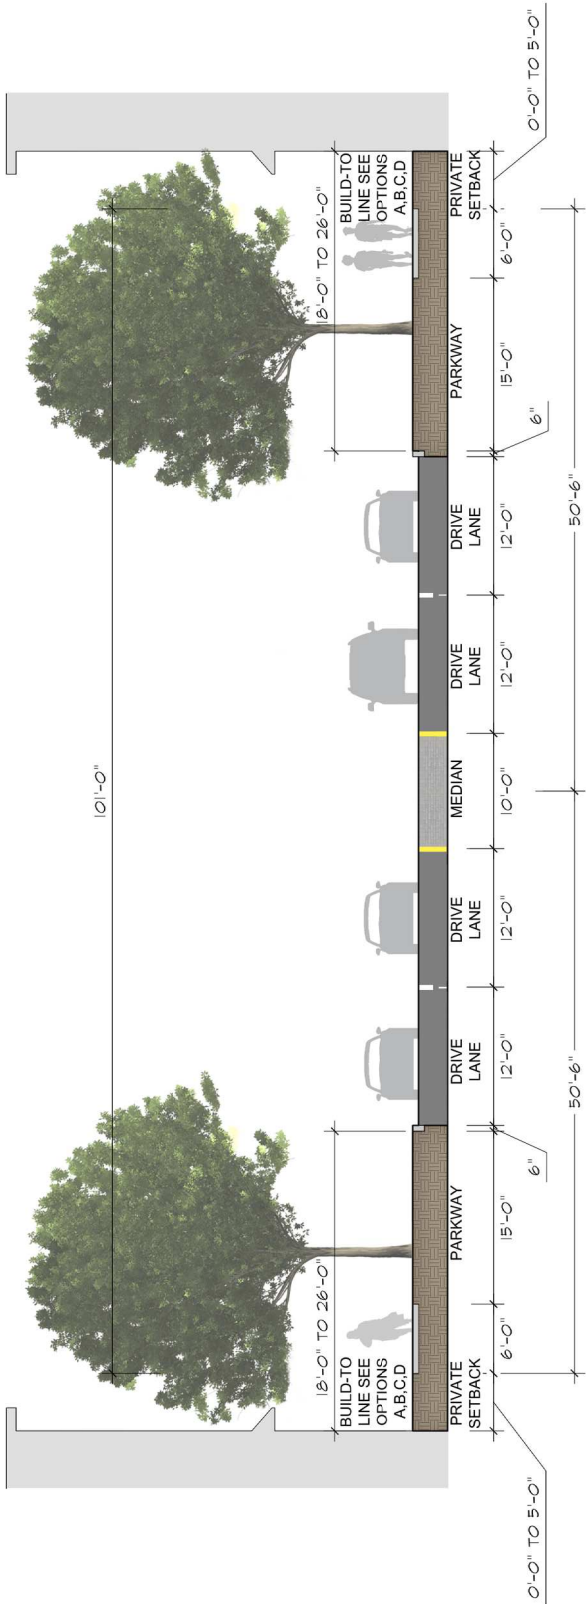


STREET SECTION C: FAIRVIEW PARKWAY SOUTH - PRIMARY STREET - 101' R.O.W.

TYPICAL STREET SECTIONS - SECONDARY RESIDENTIAL & COMMERCIAL

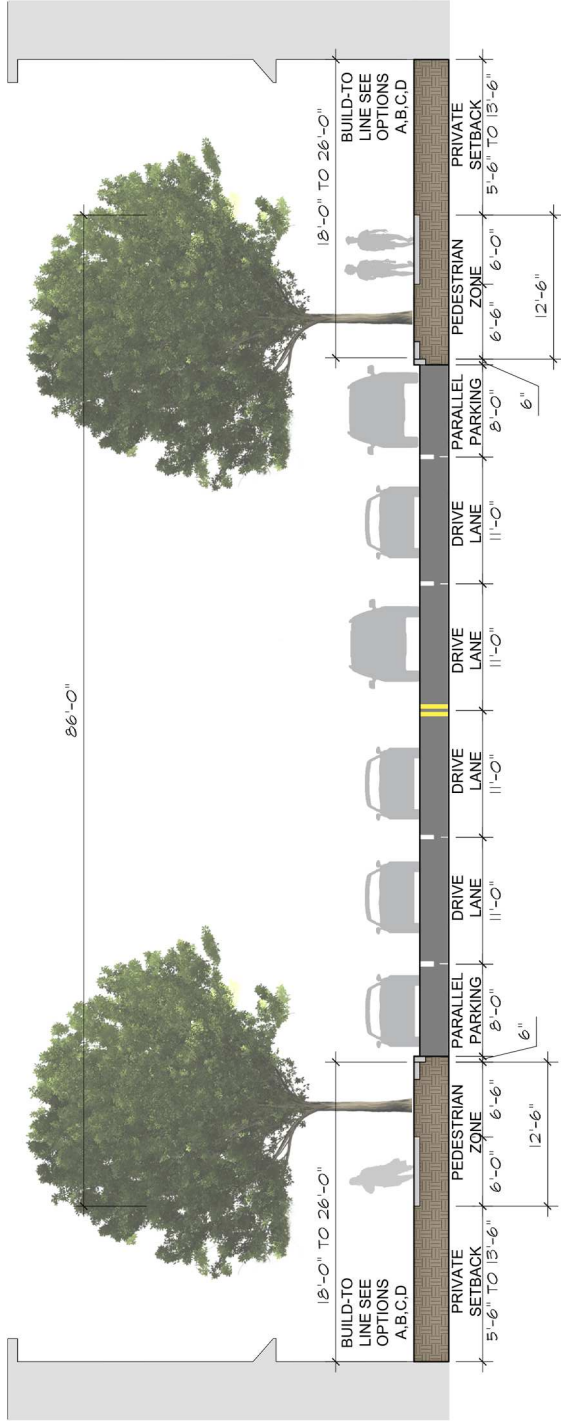


STREET SECTION D: PRIMARY COMMERCIAL STREET - 86' R.O.W.

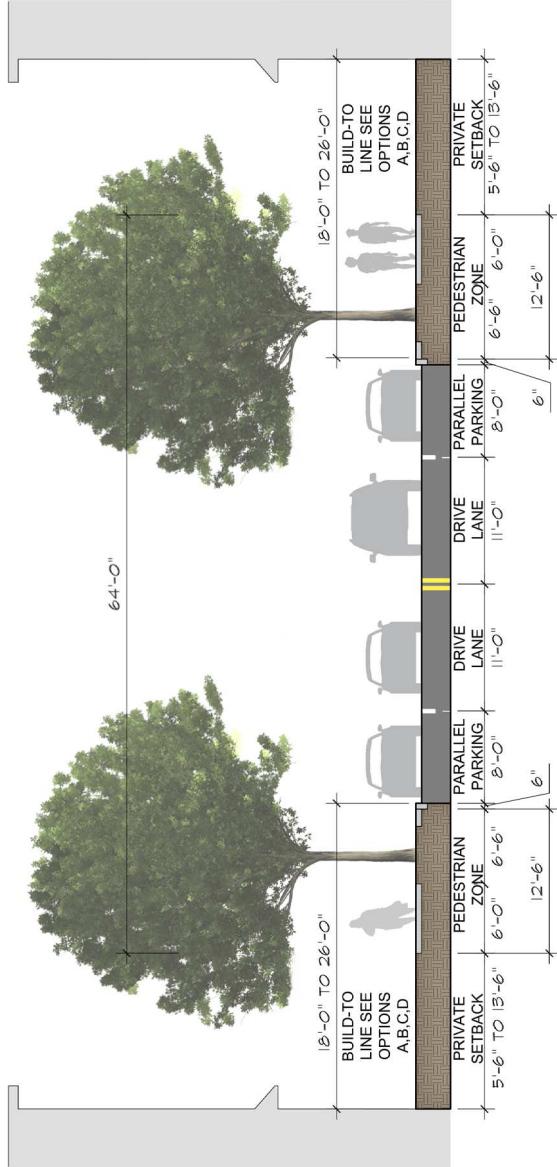

STREET SECTION E: SECONDARY RESIDENTIAL & COMMERCIAL STREET - 64' R.O.W.

TYPICAL STREET SECTIONS - SECONDARY RESIDENTIAL & COMMERCIAL

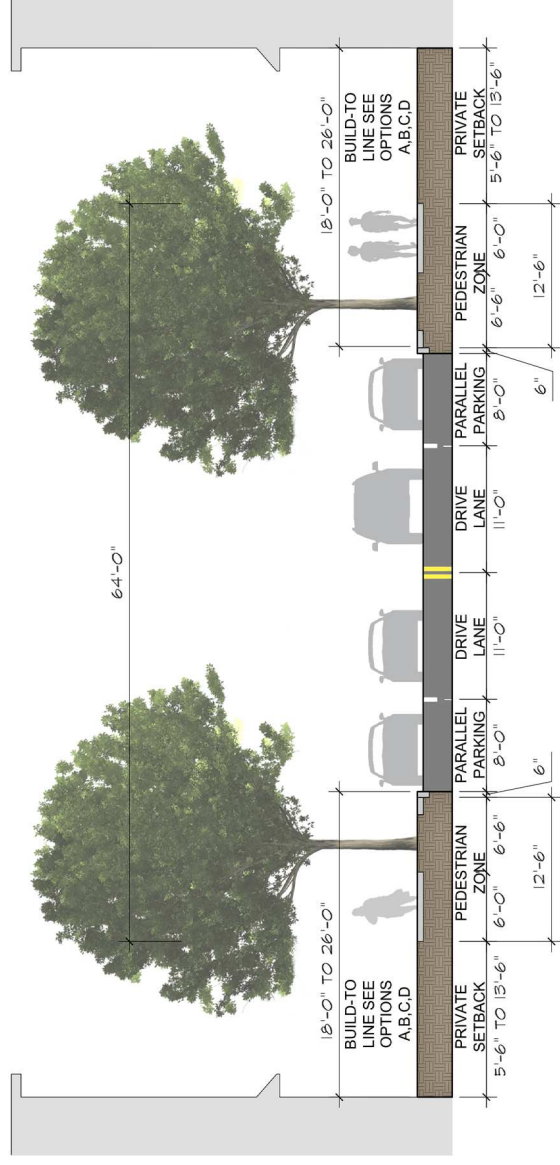


STREET SECTION F: PRIVATE RESIDENTIAL STREET




STREET SECTION G: PRIVATE RESIDENTIAL DRIVE

TYPICAL STREET SECTIONS - BUILD TO ZONE OPTIONS

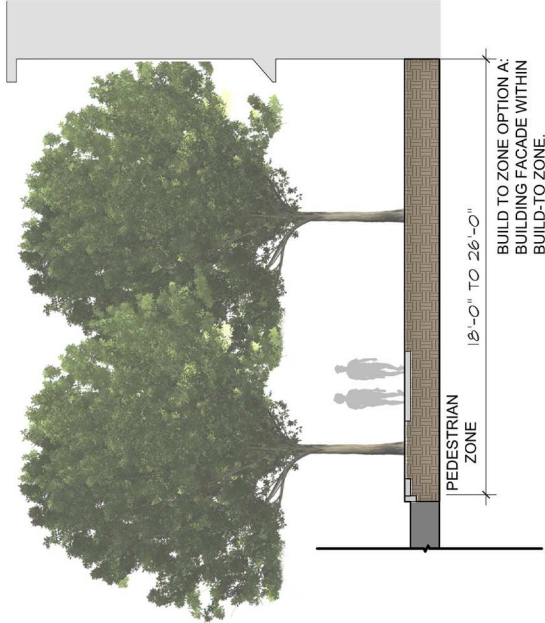


BUILD TO ZONE OPTION A

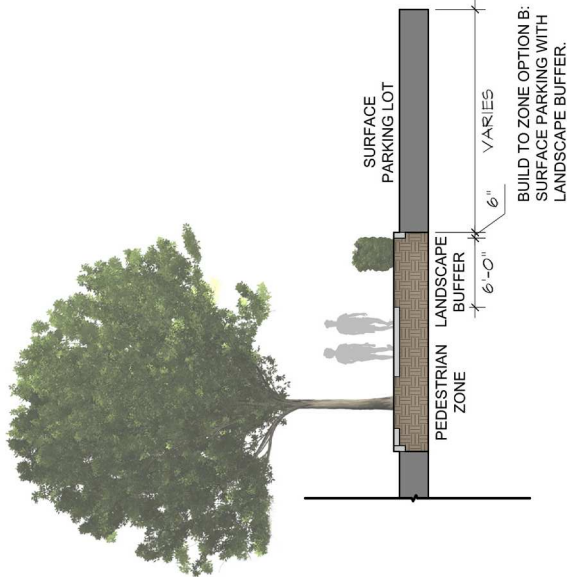

BUILD TO ZONE OPTION B



BUILD TO ZONE OPTION C

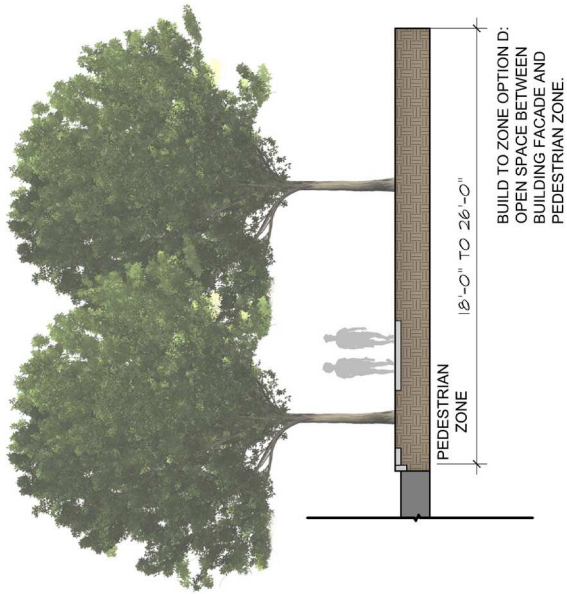

BUILD TO ZONE OPTION D