

SCALE: 1" = 100'

## SURVEYOR'S NOTES:

- 1. Bearings are based on the State Plane Coordinate System, Texas North Central Zone (4202) North American Datum of 1983 (NAD '83), distances are surface with a combined scale factor of 1.00015271.
- This property lies within Zone "X" and Zone "A" of the Flood Insurance Rate Map for Collin County, Texas and Incorporated Areas, map no. 48085C0290J, with an effective date of June 2, 2009, via scaled map location and graphic plotting.
- Monuments are found unless specifically designated as set.
- 4. Improvements shown hereon are existing unless otherwise noted.

### LAND USE TABLE

DOCUMENT NUMBER

SQUARE FEET

RIGHT OF WAY

CAPPED REBAR SET

CONTROLLING MONUMENT

**NET ACREAGE OF SITE:** 19.777 ACRES 19.135 ACRES

1.546 ACRES

0.642 ACRES

6 PROPOSED RESIDENTIAL LOTS: PROPOSED ROW DEDICATION: PROPOSED OPEN SPACE LOT:

#### **PROPERTY DESCRIPTION**

**BEING** a tract of land situated in the C. Bales Survey, Abstract Number 28, in the Town of Fairview, Collin County, Texas, and being that same tract of land described by deed Brian S. Jarvis and spouse Janna L. Jarvis as recorded under Document Number 2022000175010, Official Public Records, Collin County, Texas, (O.P.R.C.C.T.), the subject tract being more particularly described by metes and bounds as follows (bearings are based on State Plane Coordinate System, Texas North Central Zone (4202) North American Datum of 1983 (NAD '83)):

# **BEGINNING** at a 5/8 inch rebar found for the northwest corner of said Jarvis tract and the herein described tract;

# **THENCE** with the perimeter and to the corners of said Jarvis tract, the following calls:

- 1. North 83 degrees 34 minutes 38 seconds East, a distance of 196.71 feet to a point in an asphalt surface known as Orr Road (no right-of-way document found);
- 2. South 27 degrees 35 minutes 35 seconds East, a distance of 1,686.85 feet;
- 3. North 88 degrees 24 minutes 13 seconds West, passing at a distance of 27.66 feet a 5 inch wood fence corner post for reference and continuing for a total distance of 987.15 feet to a 2 inch pipe found;
- 4. North 01 degrees 53 minutes 16 seconds East, a distance of 30.78 feet to a 1/2 inch rebar found;
- 5. North 02 degrees 51 minutes 34 seconds East, a distance of 332.58 feet to a 1/2 inch rebar found;
- 6. North 01 degrees 17 minutes 02 seconds West, a distance of 517.07 feet to a 1/2 inch rebar found;
- 7. North 00 degrees 23 minutes 58 seconds East, a distance of 565.63 feet, returning to the **POINT OF BEGINNING** and enclosing 19.777 acres (861,486 square feet) of land, more or less.

## **PRELIMINARY**

THIS DOCUMENT SHALL NOT BE RECORDED FOR ANY PURPOSE AND SHALL NOT BE USED, VIEWED, OR RELIED UPON AS A FINAL **SURVEY DOCUMENT December 8, 2023** 

BARTON CHAPA SURVEYING 5200 State Highway 121 Colleyville, TX 76034

Phone: 817-864-1957

info@bcsdfw.com

TBPLS Firm #10194474

SURVEYOR/PREPARER

BCS

ENGINEER

Cross Engineering Consultants 1720 W. Virginia Street McKinney, TX 75069

OWNER/DEVELOPER

Brian Jarvis and Janna Jarvis 701 Cimarron Court Argyle, TX 76226

DRAWN: BCS CHECKED: JHB TABLE OF REVISIONS DATE **SUMMARY** 

JOB NO. 2023.014.030


ORR ROAD **ESTATES** 

**FAIRVIEW TEXAS** 

**VO1** 

PRELIMINARY PLAT ORR ROAD ESTATES LOTS 1-6 AND LOT 1X

19.777 ACRES SITUATED IN THE C. BALES SURVEY, ABSTRACT #28 TOWN OF FAIRVIEW, COLLIN COUNTY, TEXAS

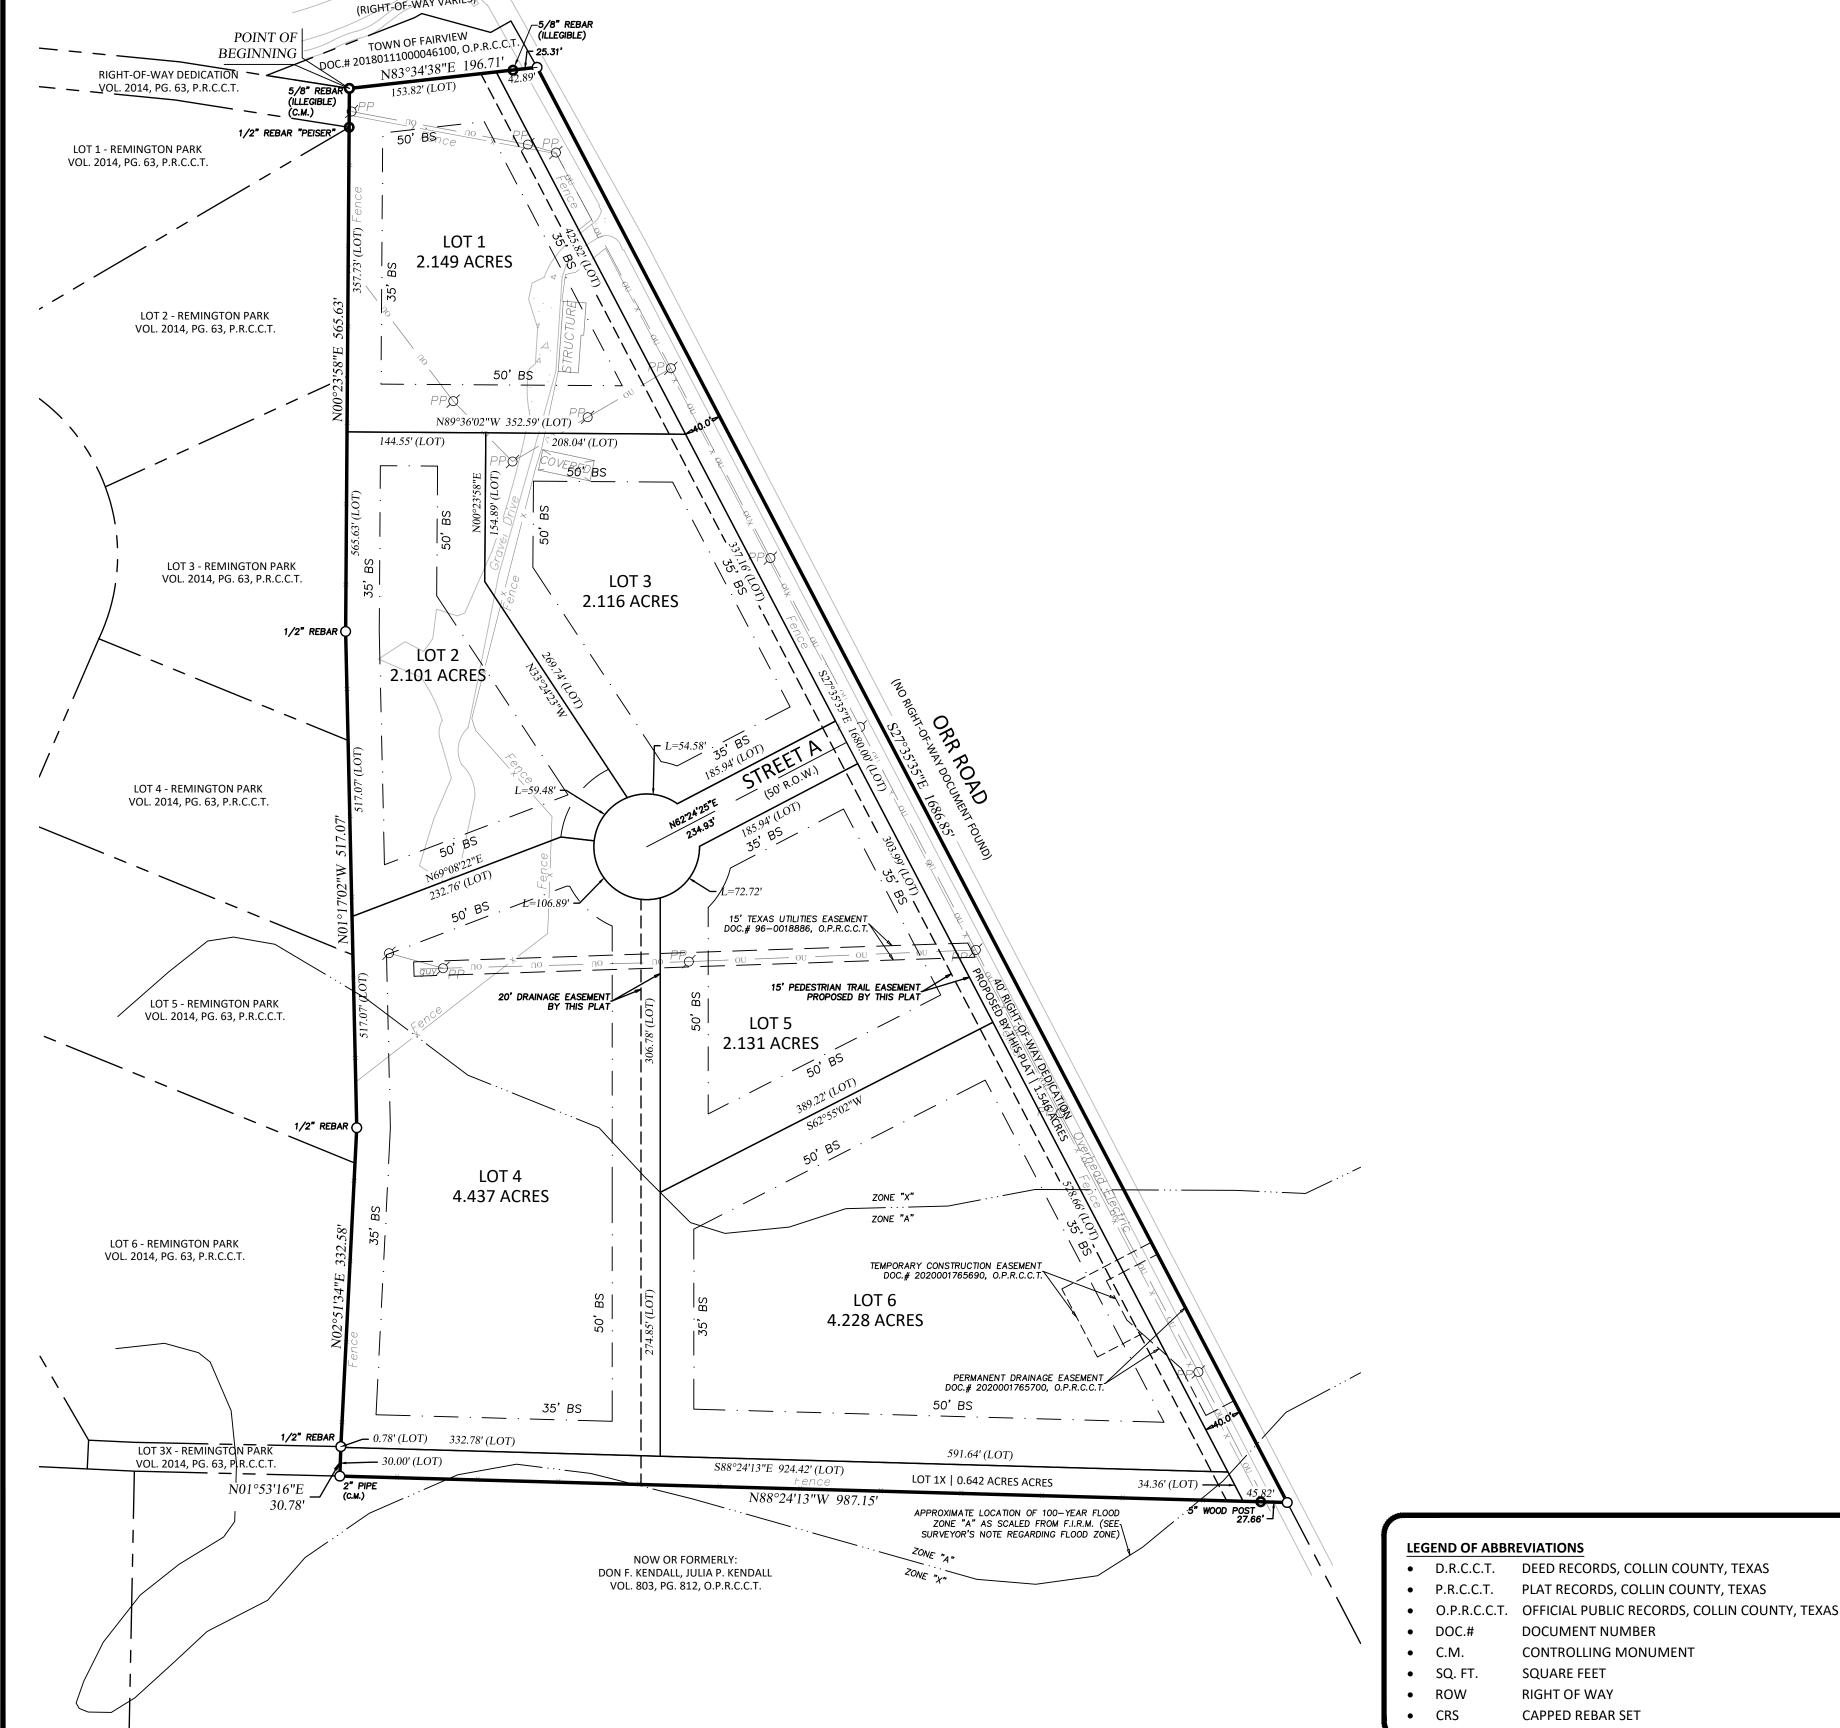

PRELIMINARY PLAT APPROVAL CERTIFICATE

Planning and Zoning Commission

Chairperson, Planning and Zoning Commission

Town of Fairview, Texas APPROVED Town Council, Town of Fairview, Texas

Mayor, Town of Fairview, Texas

**Town Secretary**